


york street massing study

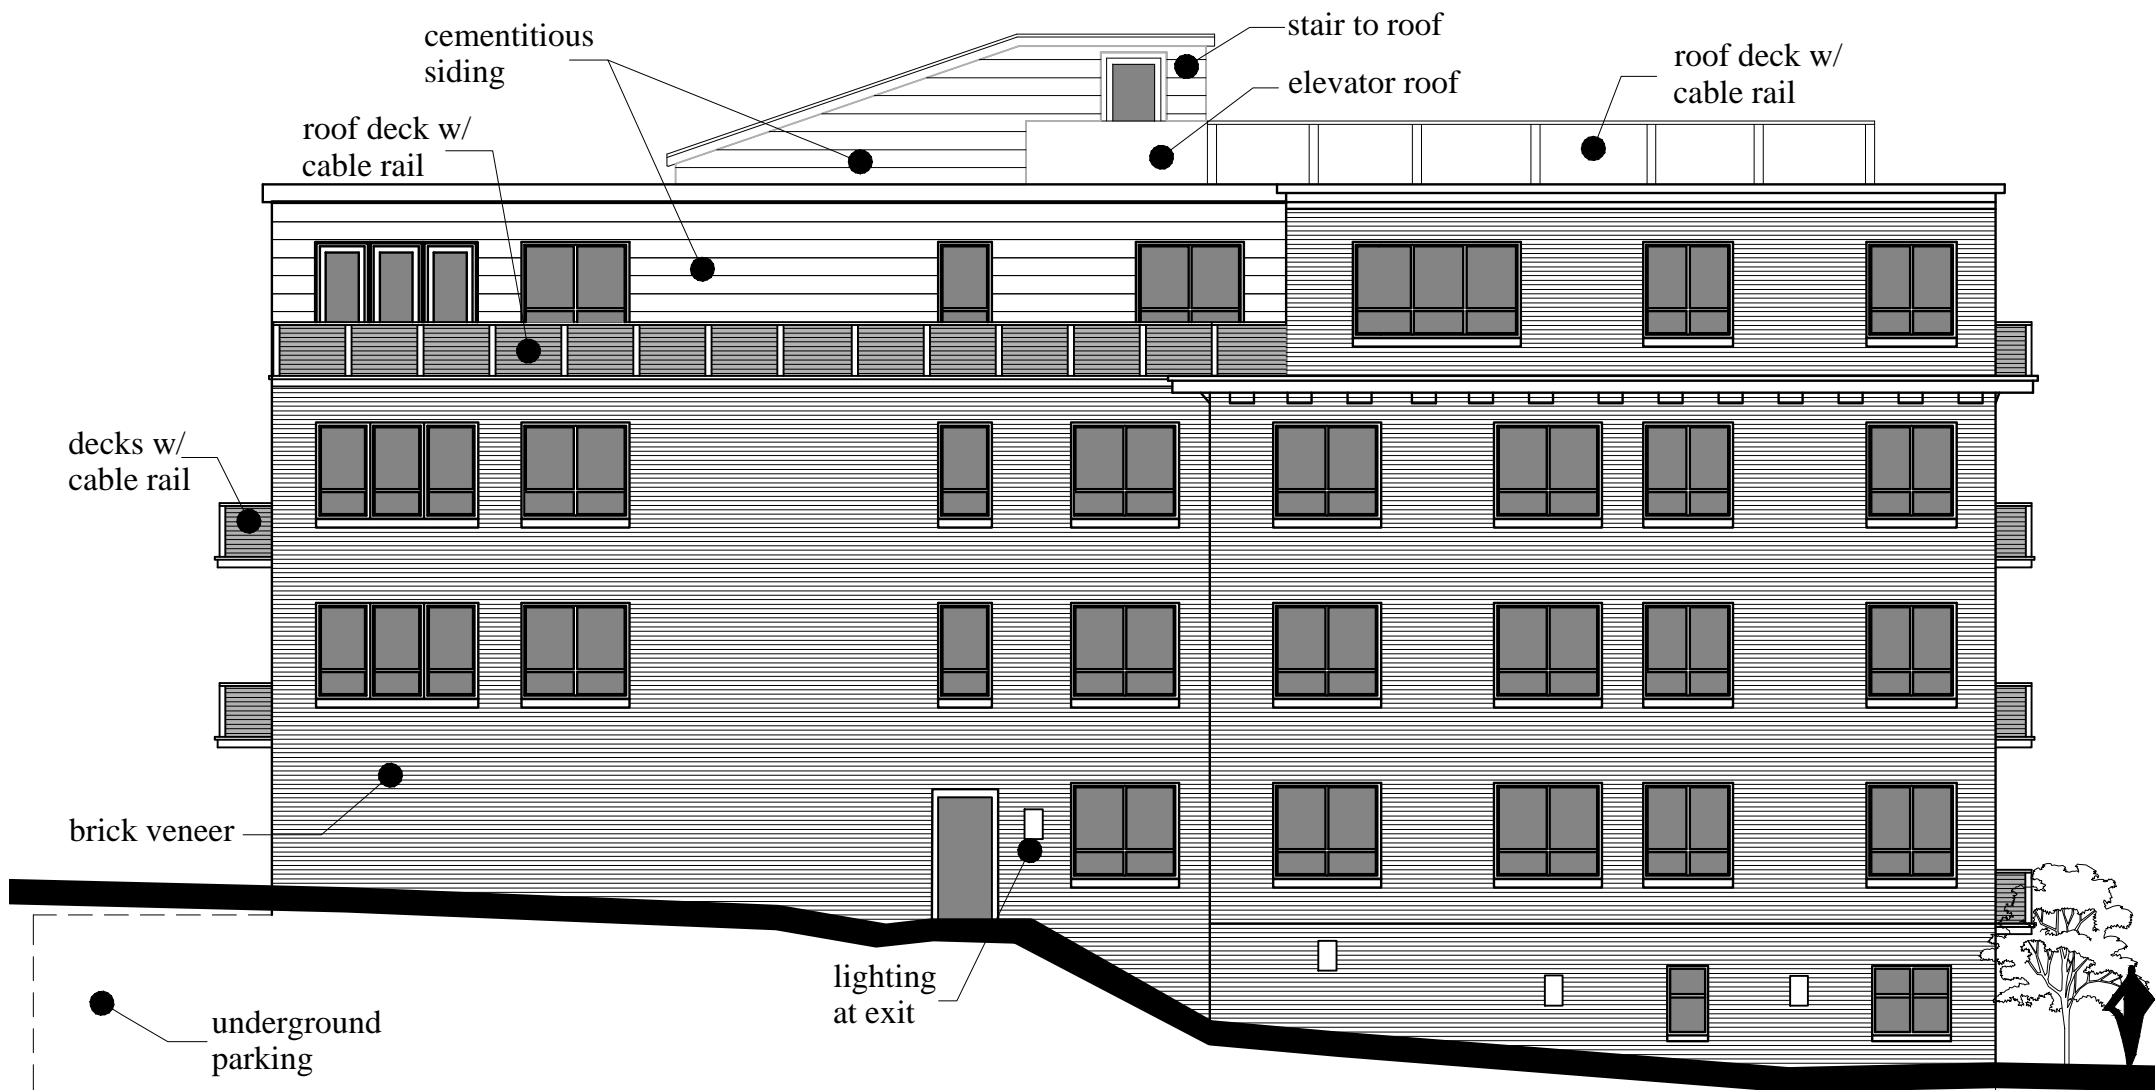

left elevation

BUILDING ELEVATION  
3/32" = 1'-0"

YORK STREET  
161

PRELIMINARY



A-1.7  
November 8,  
2016