


YORK STREET
161

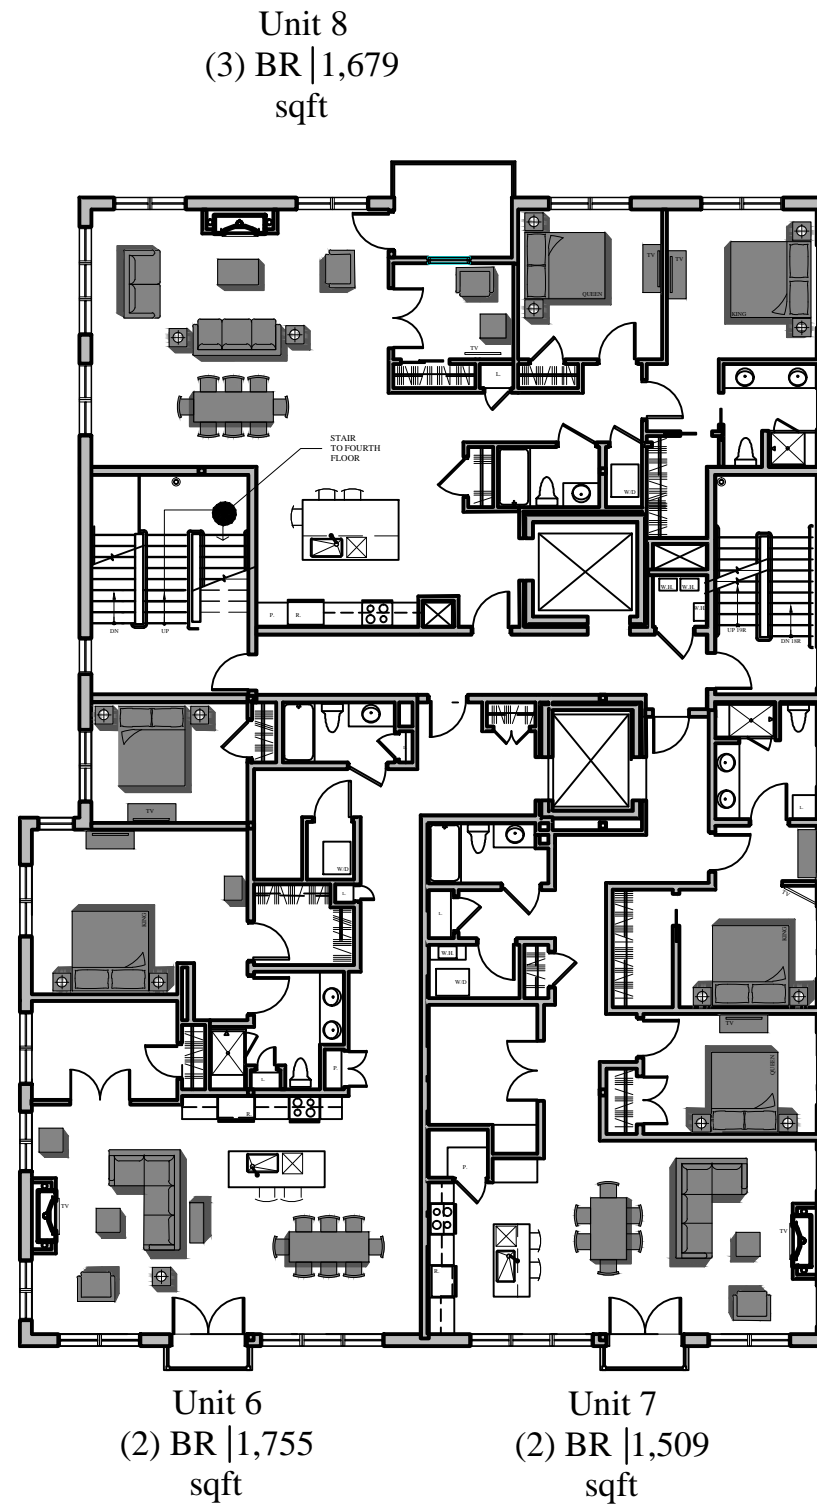

THIRD FLOOR PLAN

1/16" = 1'-0"

A-1.3
November 8,
2016

PRELIMINARY



MARK
MUELLER
ARCHITECTS