


YORK STREET  
161

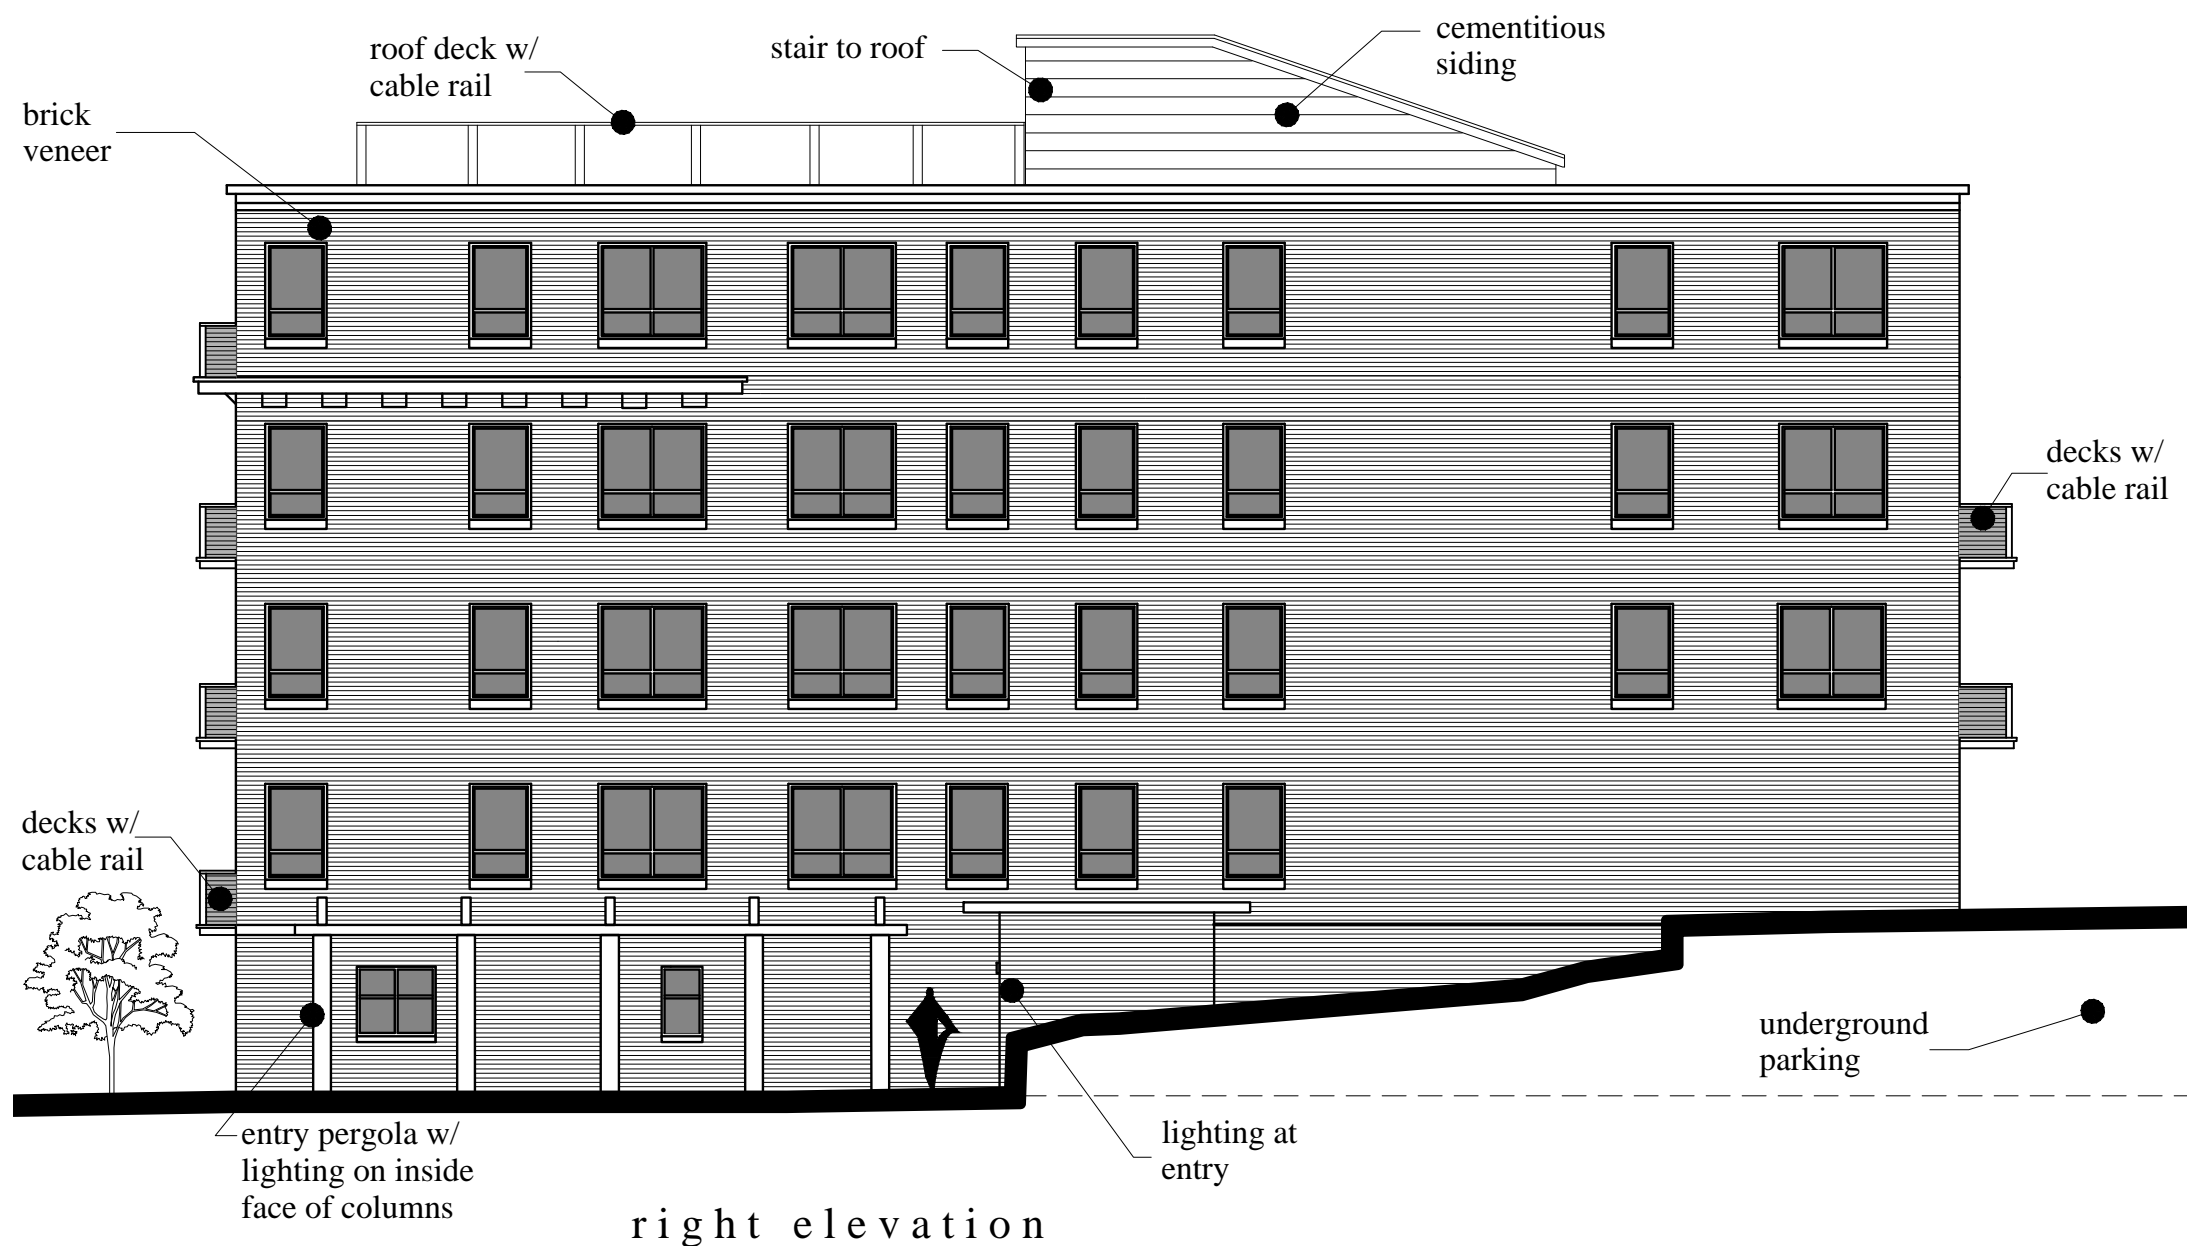

right elevation

BUILDING  
ELEVATION

3/32" = 1'-0"

PRELIMINARY



MARK  
MUELLER  
ARCHITECTS

A-1.8  
November 8,  
2016